

For Lease



# RETAIL PLAZA SITE

2934-2942 MAIN STREET S  
AIRDRIE, ALBERTA

## JOIN THESE POWER CENTRE TENANTS




## HIGHLIGHTS

This first class retail site is one of the last commercially zoned retail plazas for lease with direct exposure to Highway 2 and located in Airdrie's only power centre. A number of projects will improve accessibility to the area which includes the 40th Avenue Interchange located just 300 meters South which will provide direct access to and from HWY 2.

<b>Lease Rates:</b>	Market
<b>Op. Costs &amp; Taxes:</b>	\$12.50 psf est.
<b>Retail Sizes:</b>	1,000 - 10,000 sq. ft.
<b>Parking:</b>	Ample
<b>Zoning:</b>	CS (Service Commercial)
<b>Available:</b>	Summer 2021
<b>Term:</b>	5 - 10 years

**HEAD OFFICE**  
Suite 300, 1324 - 11 Avenue SW  
Calgary, Alberta T3C 0M6  
**Toll Free** 1.800.750.6766  
[AvenueCommercial.com](http://AvenueCommercial.com)

**AVENUE** | Commercial  
Real Estate Solutions

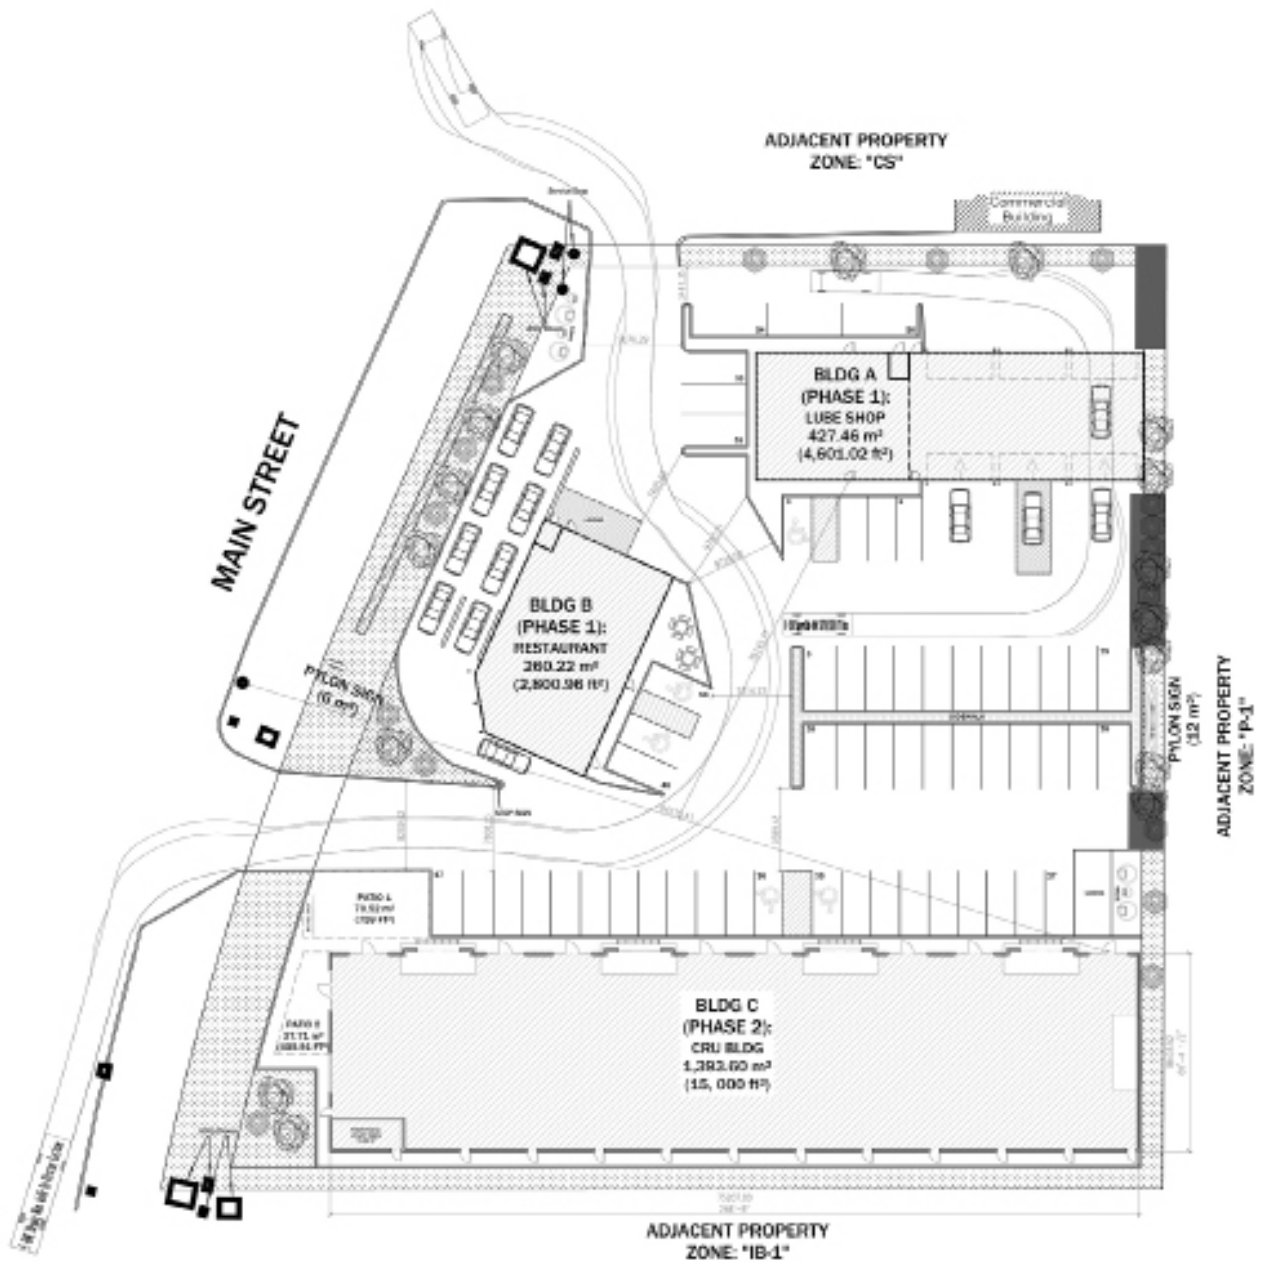

1 SITE PLAN (PROPOSED)  
A1.0 1:250



**HEAD OFFICE**


Suite 300, 1324 – 11 Avenue SW  
Calgary, Alberta T3C 0M6

**Main** 403.802.6766

**Toll Free** 800.750.6766

# LOCATION

2934-2942 Main Street S, Airdrie, Alberta

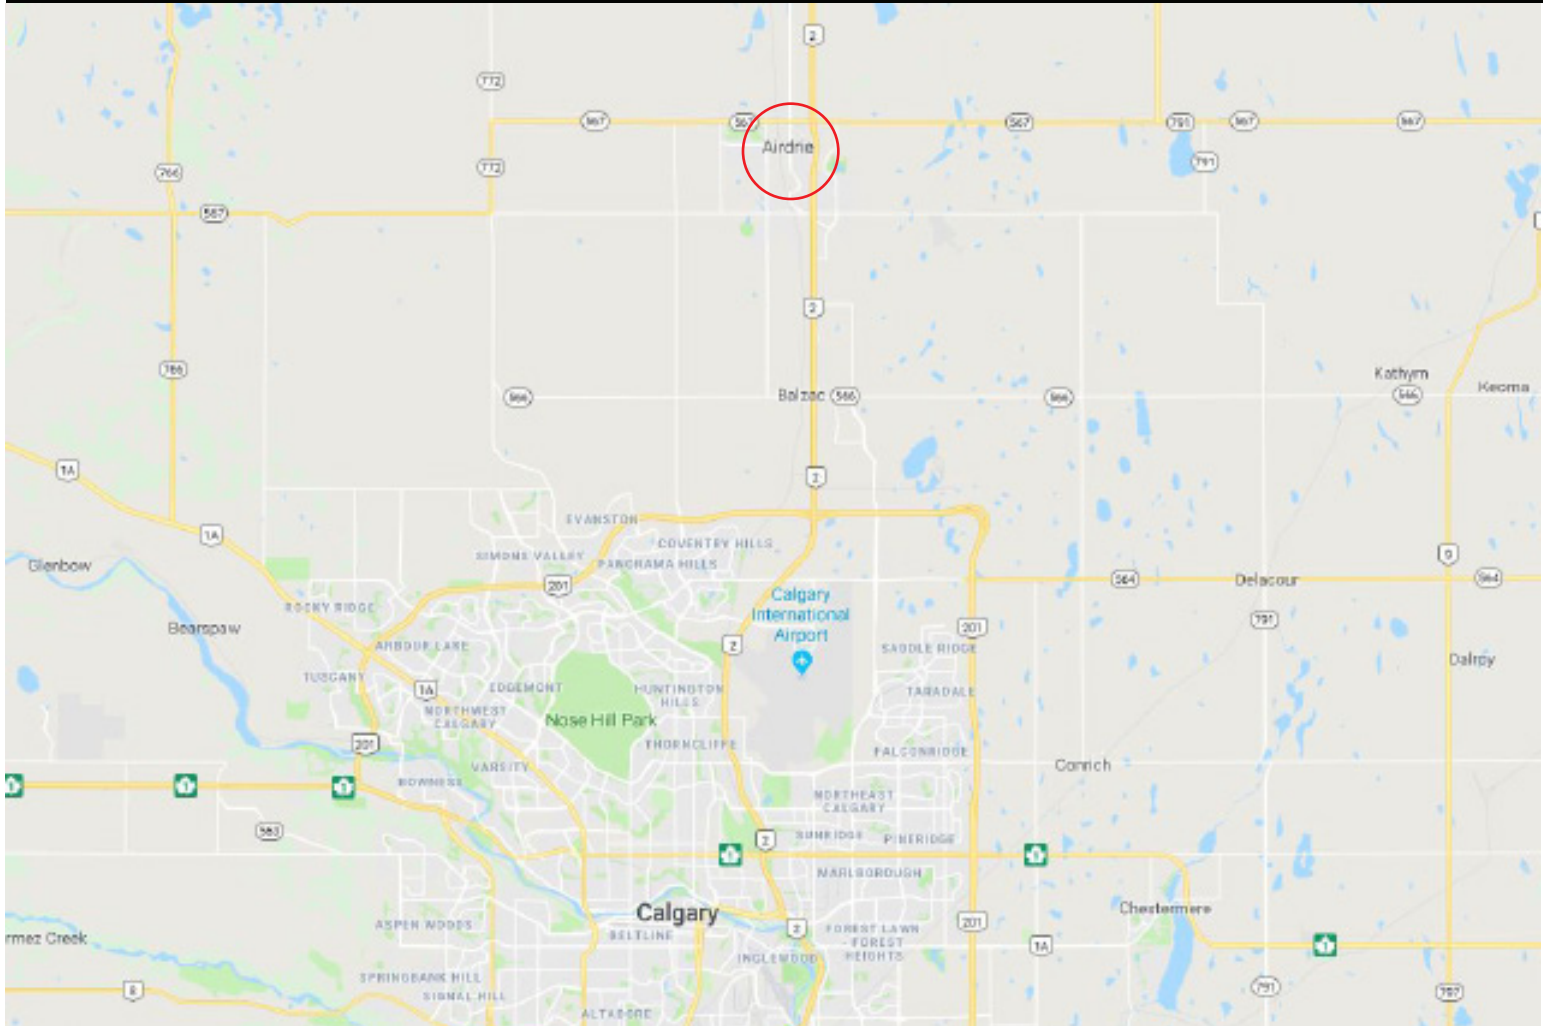

## CHOOSE YOUR AVENUE

Commercial / Residential / Financing / Property Management / Investments

**Steven Butt**

*President*

**403.802.6766**

[sbutt@avenuecommercial.com](mailto:sbutt@avenuecommercial.com)

This brochure is intended for information purposes only and should not be relied upon for accurate factual information by the recipients hereof. The information contained herein is based on information which Avenue Commercial deems reliable. The information contained herein is subject to change without notice.



### HEAD OFFICE

Suite 300, 1324 – 11 Avenue SW  
Calgary, Alberta T3C 0M6

**Main** 403.802.6766

**Toll Free** 800.750.6766

[AvenueCommercial.com](http://AvenueCommercial.com)

